


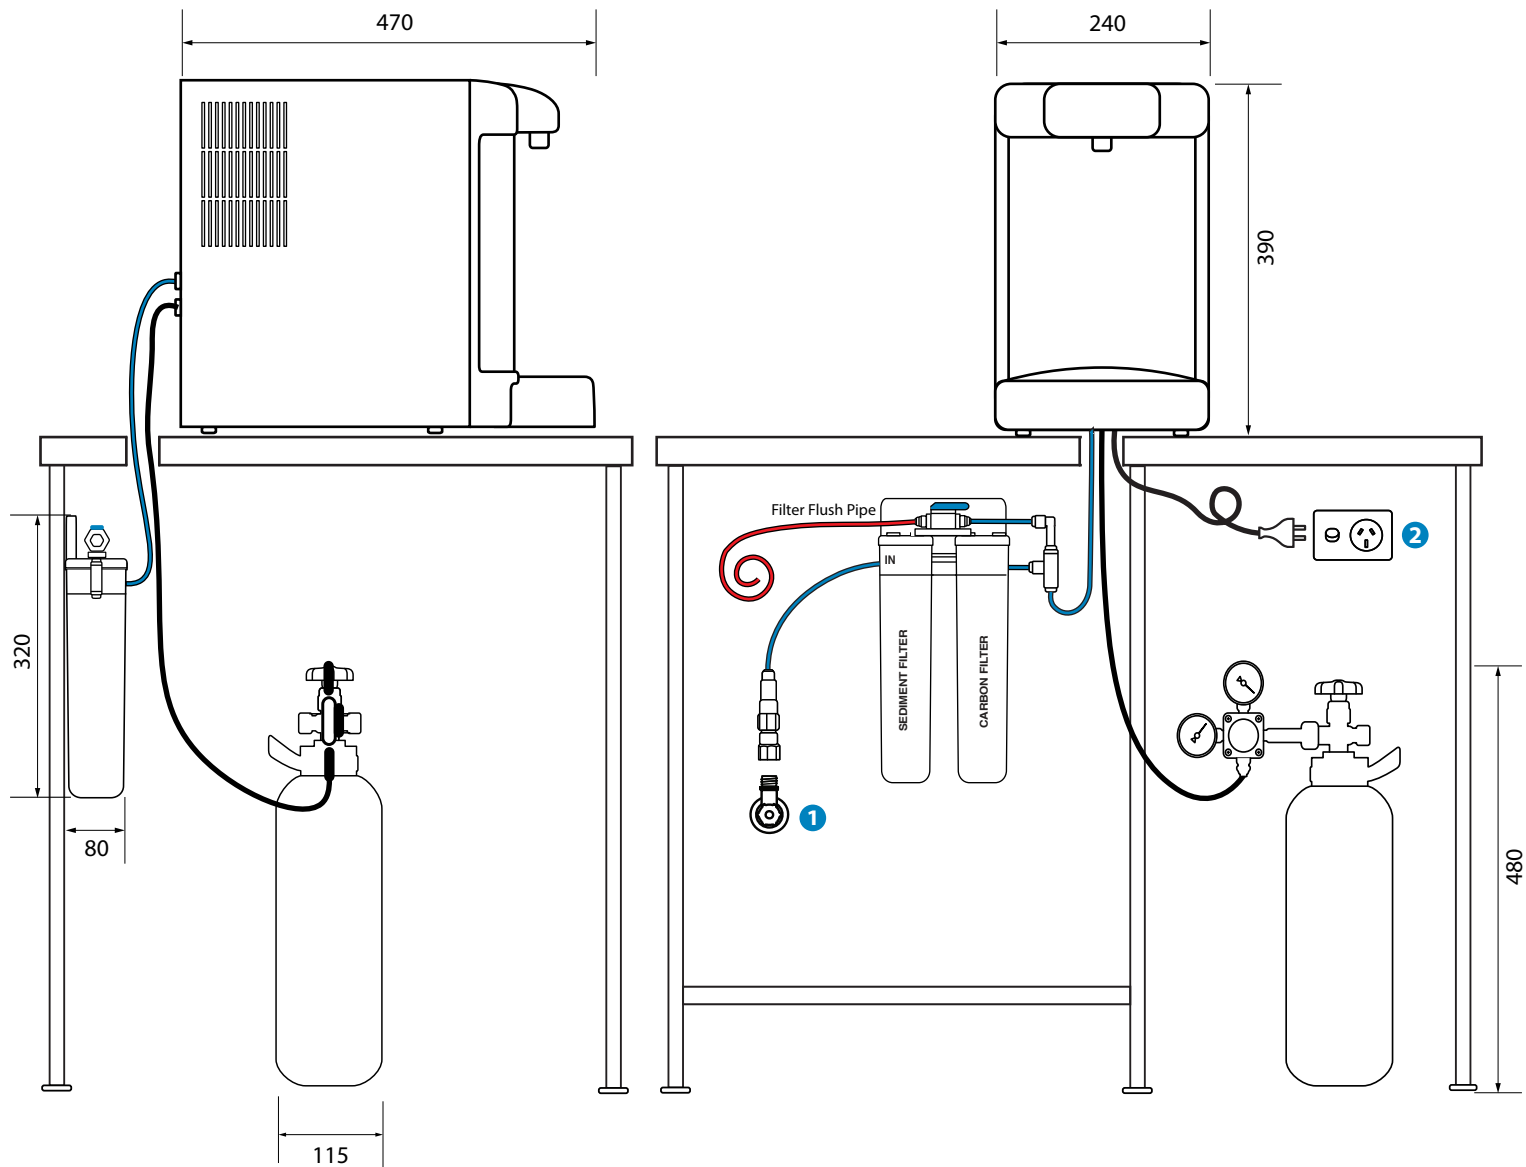

SITE REQUIREMENT

- 1 Mains Cold Water Isolation Tap
- 2 240V Power Outlet

These instructions must be followed in order to validate your warranty.